


PARSELASYON PLANI  
 KOOPERATİF MAHALLESİ/2020/3 NOLU  
 UYGULAMA SINIR KROKİSİ

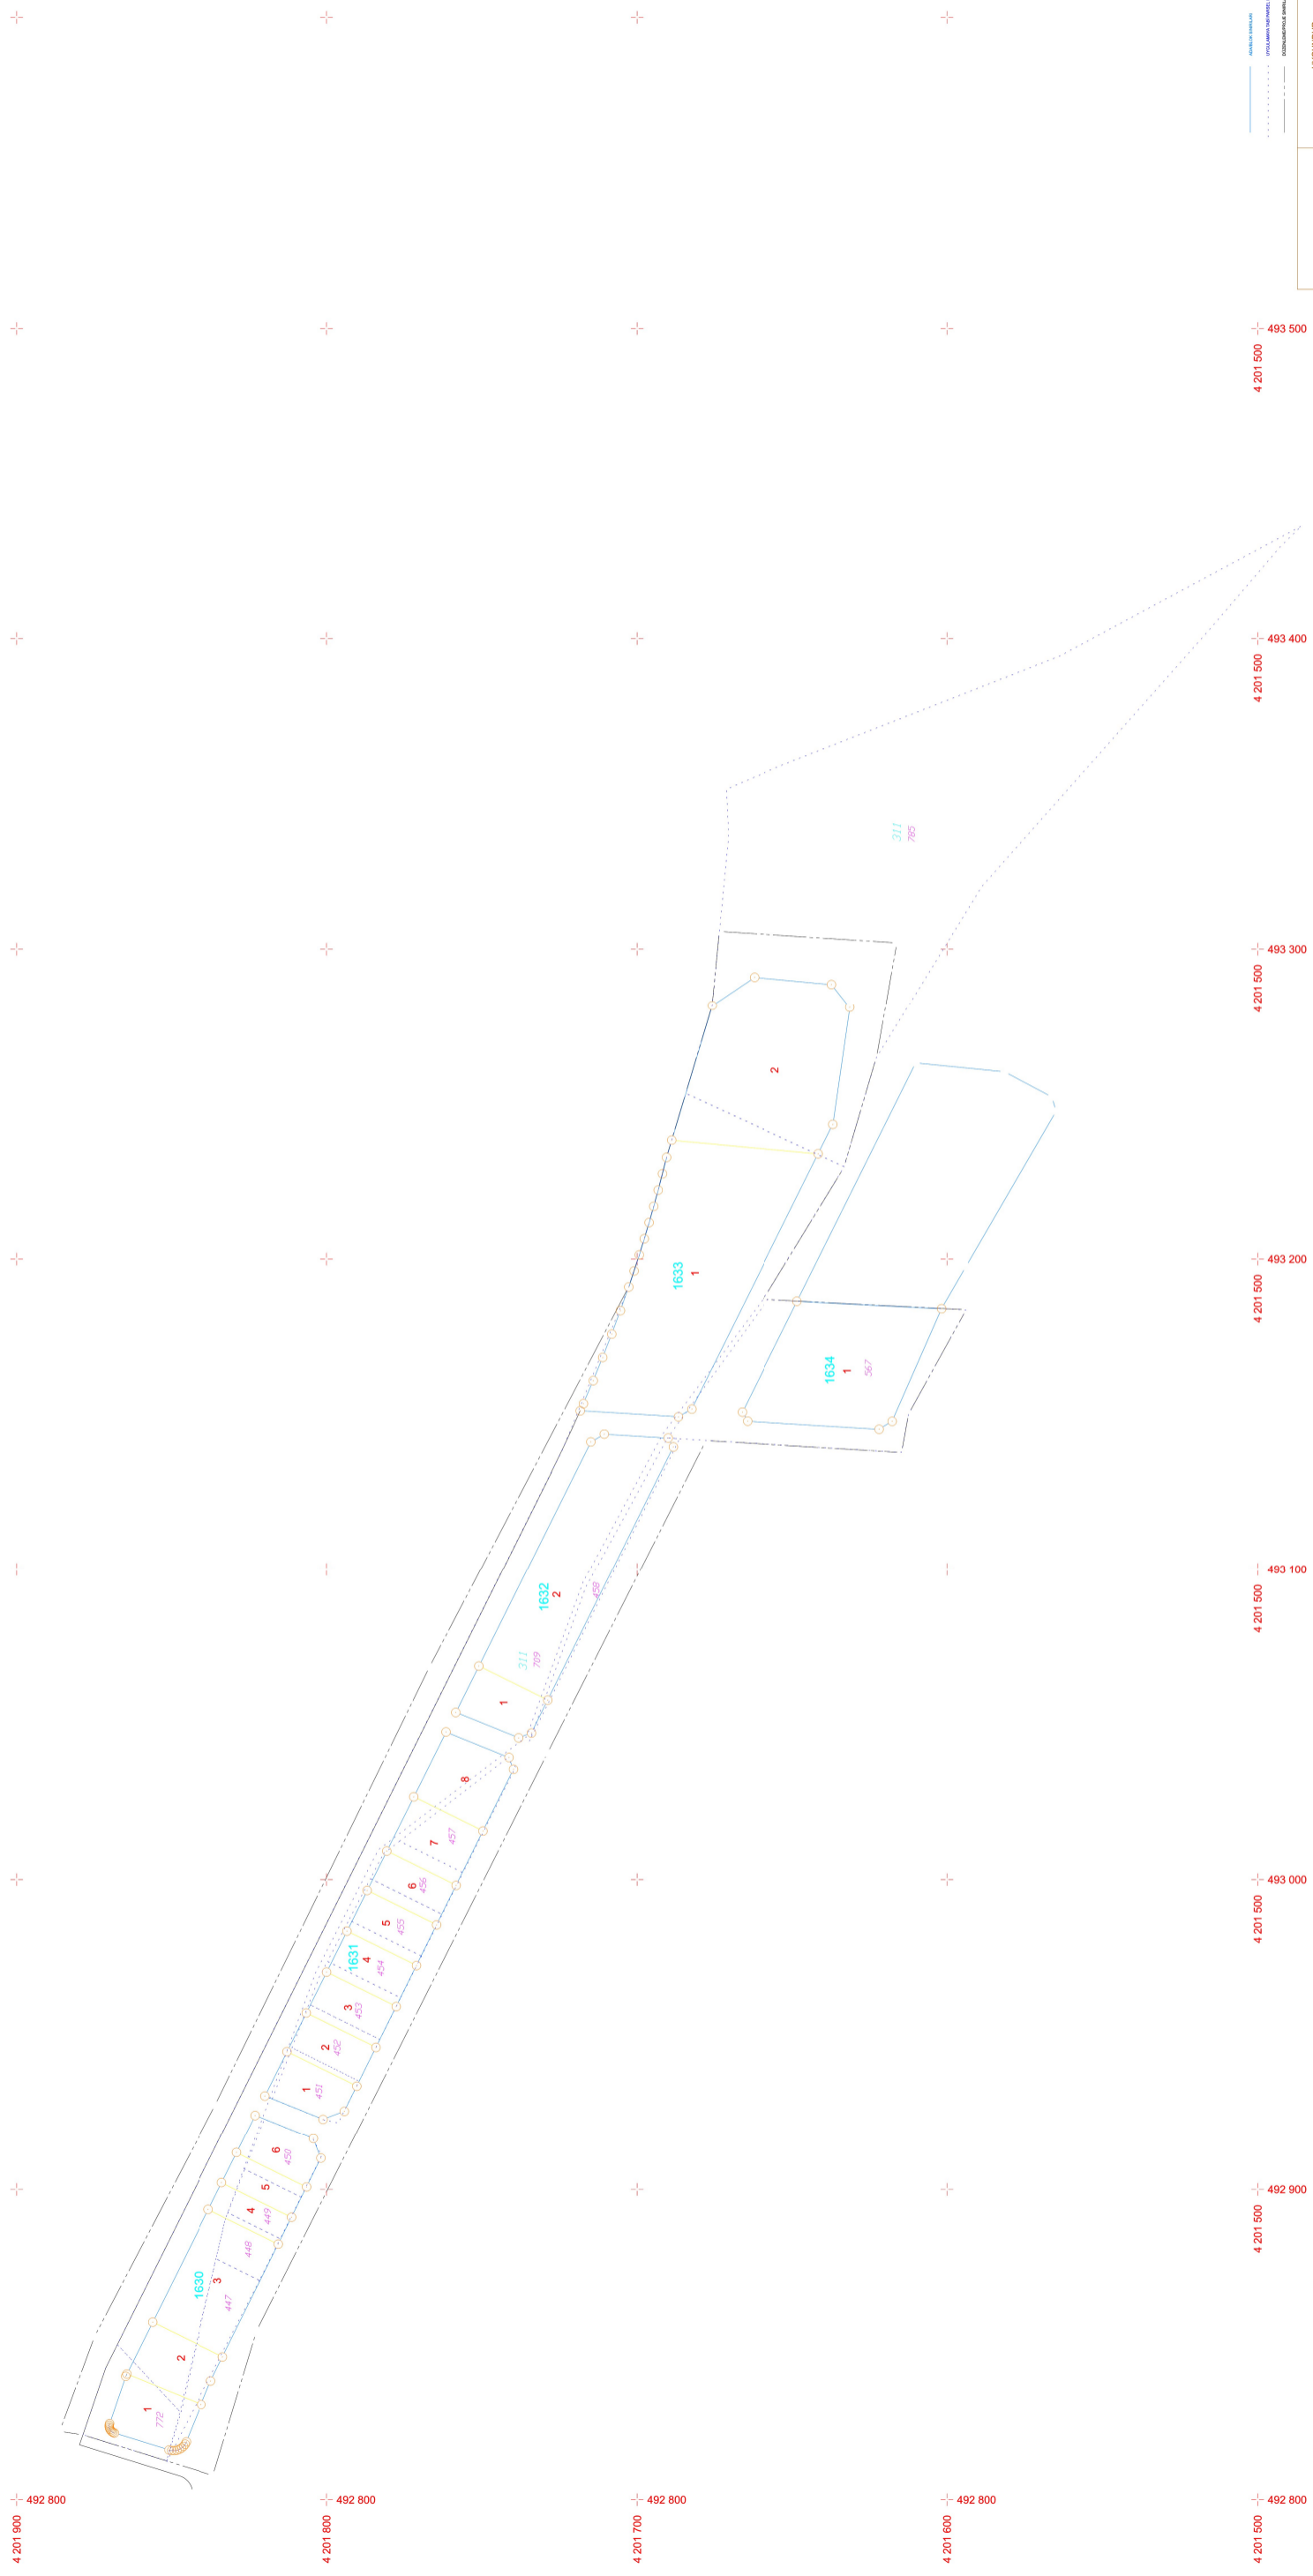

UYGULANAN YASALAR		UYGUNLAŞTIRILAN YASALAR	
YATIRILAN	4096	YATIRILAN	4096
YATIRILAN	4097	YATIRILAN	4097
YATIRILAN	4098	YATIRILAN	4098
YATIRILAN	4099	YATIRILAN	4099
YATIRILAN	4100	YATIRILAN	4100

DOZENLEYEN	BELEDİYE/ÖZEL İDARE/PROJE DARESİ
İKSİM BİRLİKİ	BELEDİYE/ÖZEL İDARE/PROJE DARESİ
AD SOYADI	KONTROL EDEN
İMZA	ONAYLAVAN

DOZENLEYEN	BELEDİYE/ÖZEL İDARE/PROJE DARESİ
İKSİM BİRLİKİ	BELEDİYE/ÖZEL İDARE/PROJE DARESİ
AD SOYADI	KONTROL EDEN
İMZA	ONAYLAVAN

BELEDİYE/ÖZEL İDARE/PROJE DARESİ	DOZENLEYEN
BELEDİYE/ÖZEL İDARE/PROJE DARESİ	İKSİM BİRLİKİ
KONTROL EDEN	AD SOYADI
ONAYLAVAN	İMZA

AD SOYADI	TARİH	İMZA
AD SOYADI	TARİH	İMZA
AD SOYADI	TARİH	İMZA